

Copyright Reserved
 The Contractor shall verify and be responsible for all dimensions.
 DO NOT scale the drawing - any errors or omissions shall be reported to Stantec without delay.
 The Copyrights to all designs and drawings are the property of Stantec.
 Reproduction or use for any purpose other than that authorized by Stantec is forbidden.

Consultants

Legend

Notes

Revision	By	Appd.	YY.MM.DD
5			
4			
3			
2			
1			
E			
D			
C			
B	IR	SB	2021.07.13
A	IR	SB	2021.06.23
Issued			
File Name:	20207_sd101		21.03.22
	Dwn.	Chkd.	Dsgn.
			YY.MM.DD



Permit-Seal



Client/Project
**WINNIPEG TRANSIT
 GARAGE BUILDING**
 HOIST REPLACEMENT PROGRAM
 PHASE 2 - HOISTS 8 - 12
 421 Osborne Street, Winnipeg Manitoba

Title
DEMOLITION PLAN

Project No.	Scale
115420037	
Drawing No.	Sheet
	Revision

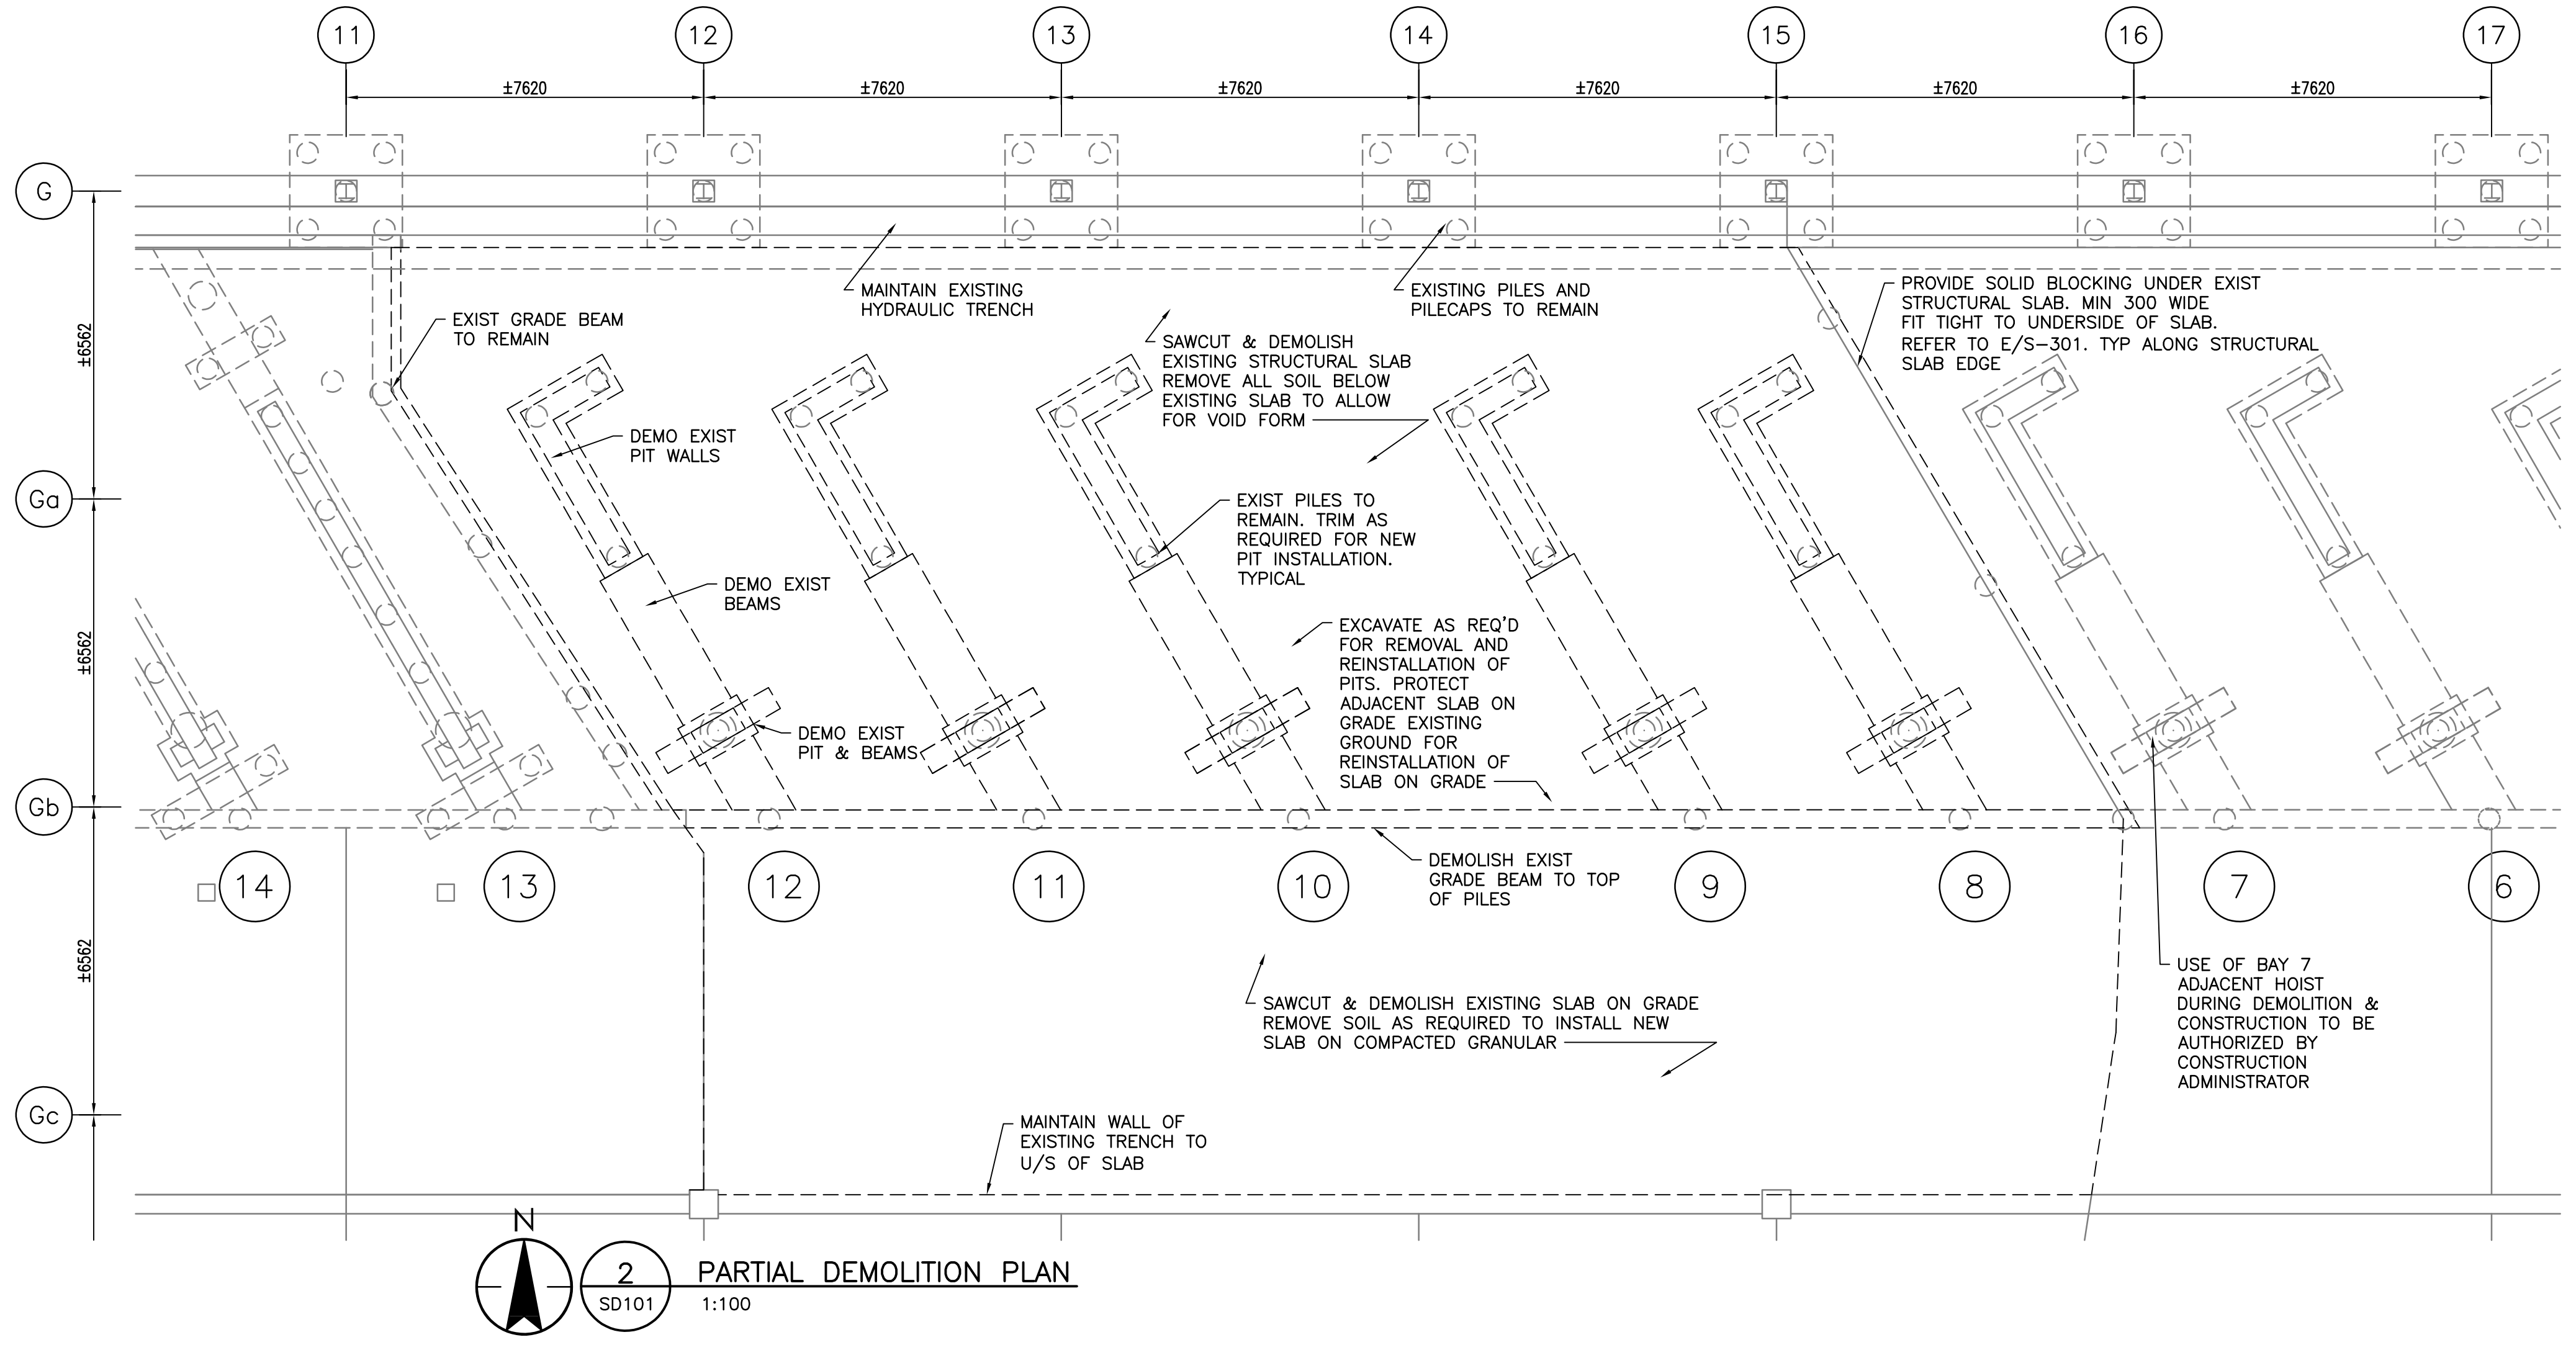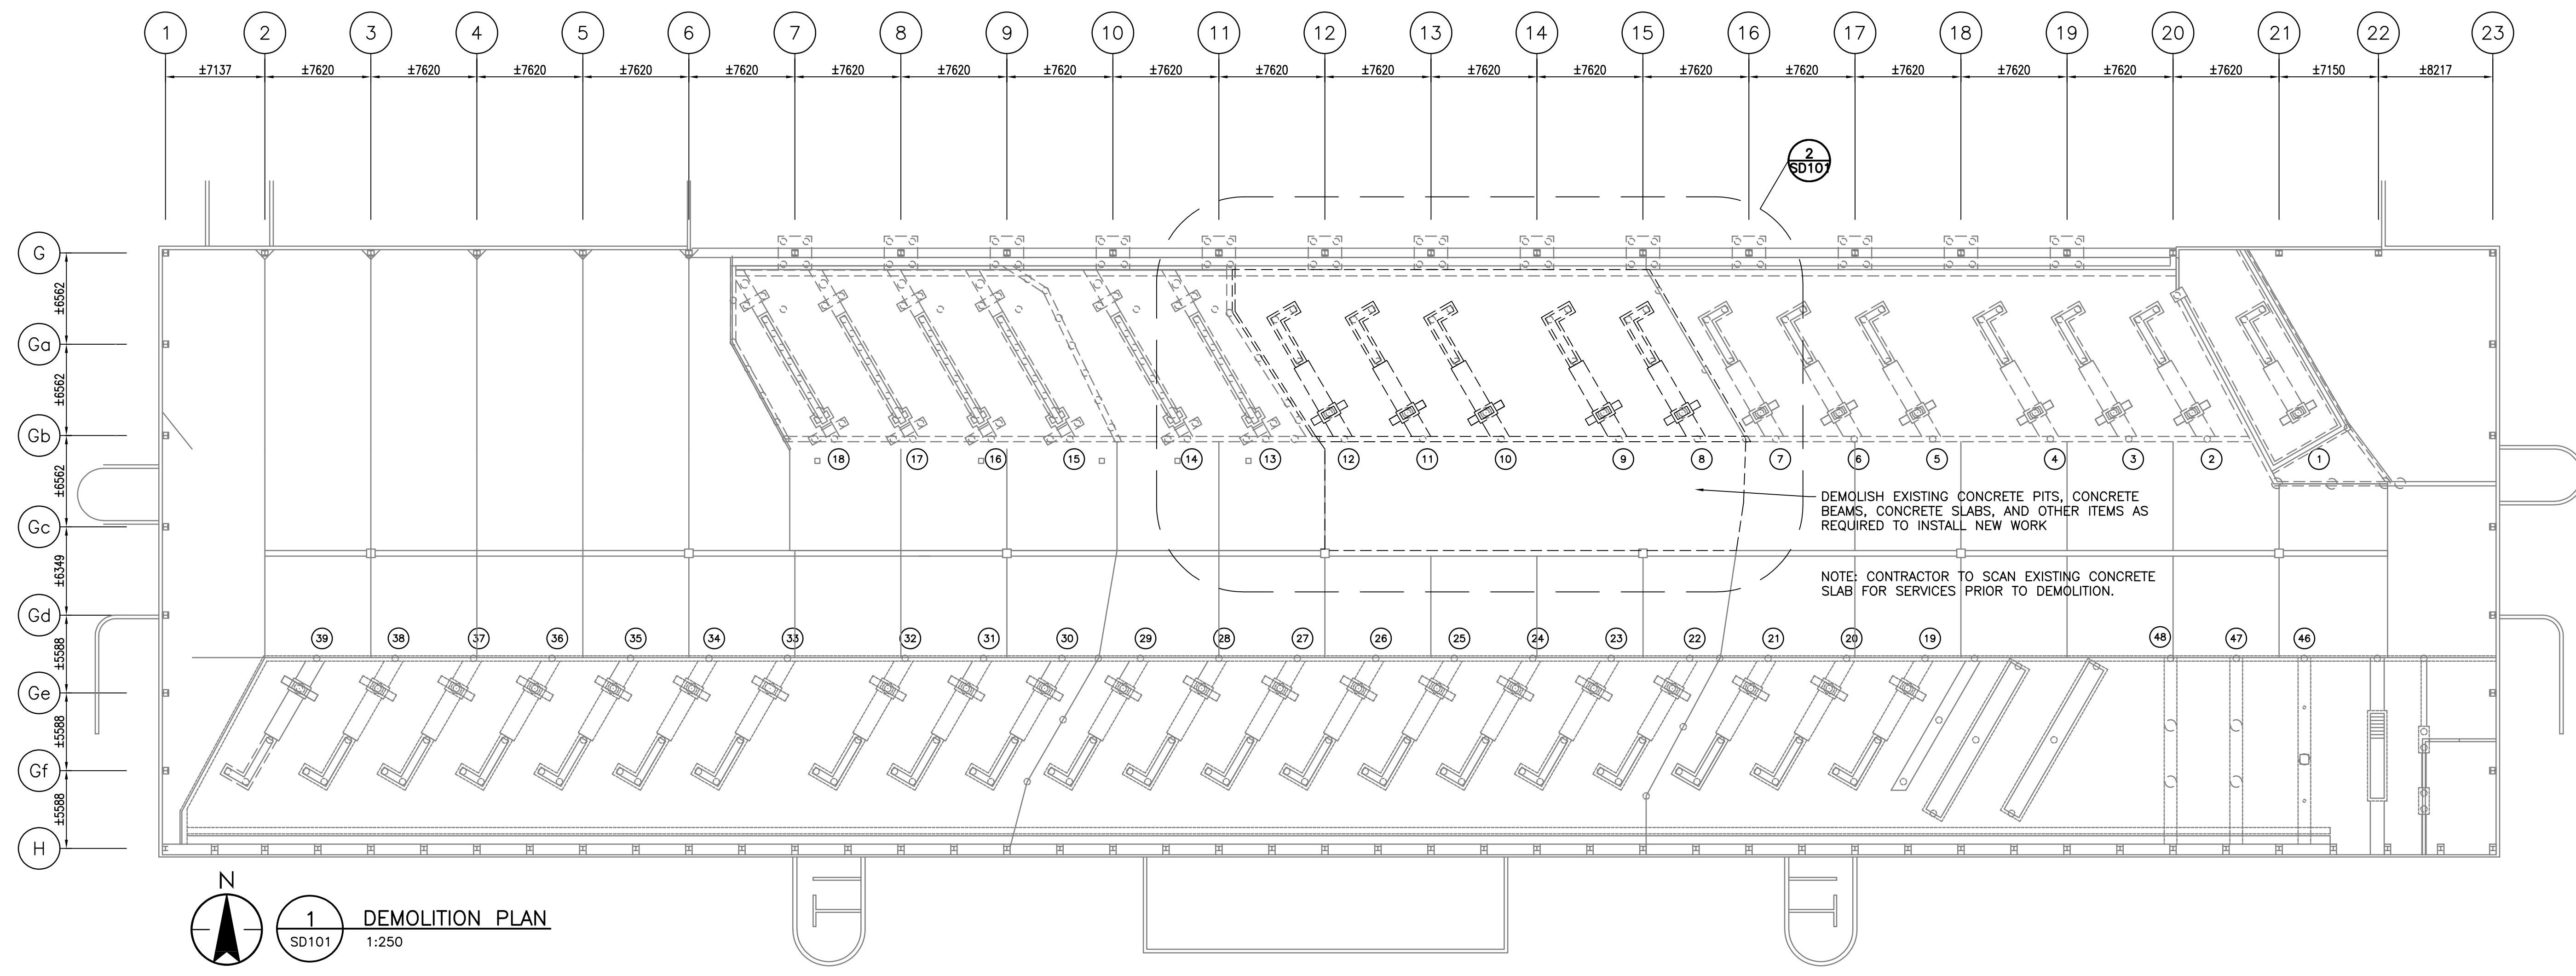

\\C:\p045\p045\115420037\115420037_03_structural\02_con\03_mech\20207_sd101.dwg SD101
 2021/07/12 10:10 PM by: khorng@stb.com