

REFLECTED CEILING PLAN LEGEND:

GWB CEILING - REFER TO SPEC.



WOOD SOFFIT - REFER TO SPEC. & SHEET A2.1



MECHANICAL GRILLE/DIFFUSER - REFER TO MECH.







POT LIGHT - REFER TO ELECT. ---- UNDER CABINET STRIP LIGHT - REFER TO ELECT.

EXTERIOR WALL MOUNTED LIGHT - REFER TO ELECT.

■ ■ 1.5 HR SEPARATION ■■■ • ■1 HR SEPARATION

ACCESS HATCH - REFER TO SPEC

REFLECTED CEILING PLAN NOTES

1. EXPOSED UNDERSIDE OF HOLLOW CORE SLABS, TYP. PAINT

- 2. UNDERCABINET LIGHT REFER TO ELECTRICAL AND DETAILS
- 3. UNIT HEATER REFER TO ELEC & MECH
- EXIT SIGN REFER TO ELEC. MILLWORK (BELOW)
- 6. HRV REFER TO MECH
- 7. CENTER LIGHT ON DOOR 8. 300x600 ACCESS HATCH FOR MOTORIZED DAMPER. T&G WOOD SIDING TO BE FASTENED TO ACCESS HATCH - ALIGN WOOD JOINTS WITH SURROUNDING BULKHEAD. COORDINATE FINAL
- LOCATION WITH MECH. & REFER TO SPEC. 9. SOFFIT VENT - REFER TO SECTIONS & DETAILS
- 10. PROVIDE CLOSED CELL SPRAY FOAM INSULATION AROUND SOLID PORTION OF LOUVER AT ENVELOPE PENETRATION -
- REFER TO MECH. 11. 600x600 ACCESS HATCH FOR HEATING COIL - COORD. FINAL
- LOCATION WITH MECH. & REFER TO SPEC 12. ALIGN 200X200 MECHANICAL DIFFUSER WITH ADJACENT POT

ROOM FINISH SCHEDULE

No.	NAME	FLOOR		CEILING		WALLS								
						NORTH		EAST		SOUTH		WEST		REMARKS
		FINISH	BASE	MAT.	FINISH	MAT.	FINISH	MAT.	FINISH	MAT.	FINISH	MAT.	FINISH	
100	VESTIBULE	GCONC	-	WD	WD	ALUM/GL	-	WD	WD-1	ALUM/GL	-	MTL	-	
101	STAFF ROOM	GCONC	RB-1/WD	GWB / WD	PT / WD	WD/GWB	WD/PT	GWB/WD	PT/WD	GWB	PT	GWB	PT	
102	FOREMAN	GCONC	RB-1	ACT/GWB	-/PT	GWB	PT	GWB	PT	GWB	PT	GWB	PT	
103	OFFICE	GCONC	RB-1	ACT/GWB	-/PT	GWB	PT	GWB	PT	GWB	PT	GWB	PT	
104	LOCKER ROOM	GCONC	RB-1/CT-C	ACT/GWB	-/PT	GWB	PT	GWB	PT	GWB	PT	GWB	PT	1
105	ELECT ROOM	CONC	RB-1	EXP	-	GWB	PT	GWB	PT	GWB	PT	GWB	PT	
106	W/C	CT-3	CT-3/RB-1	GWB	EP-2	GWB	EP-1	GWB	EP-1	GWB	EP-1	ТВ	CT-1	1
107	W/C	CT-3	CT-3/RB-1	GWB	EP-2	GWB	EP-1	GWB	EP-1	GWB	EP-1	ТВ	CT-1	1
108	UTR	CT-3	CT-3/RB-1	GWB	EP-2	GWB	EP-1	GWB	EP-1	GWB	EP-1	ТВ	CT-1	1
109	SHOWER	CT-2	CT-2	GWB	EP-2	ТВ	CT-1	ТВ	CT-1	ТВ	CT-1	ТВ	CT-1	1
110	MECH ROOM	CONC	-	EXP	-	GWB	PT	GWB	PT	GWB	PT	GWB	PT	
111	EYEWASH	CONC	-	EXP	EP-3	CBLK	EP	CBLK	EP	CBLK	EP	CBLK	EP	
112	TOOL STORAGE	CONC	-	EXP	EP-3	CBLK	PT	CBLK	PT	CBLK	PT	CBLK	PT	
113	SUPPLY STORAGE	CONC	-	EXP	EP-3	CBLK	PT	CBLK	PT	CBLK	PT	CBLK	PT	
114	EQUIP SHOP	CONC	-	EXP	EP-3	CBLK	EP-4	CBLK	EP-4	CBLK	EP-4	CBLK	EP-4	
115	WASH BAY	CONC	-	EXP	EP-3	CBLK	EP-4	-	-	CBLK	EP-4	CBLK	EP-4	

ABBREVIATIONS:

ACT ACOUSTIC CEILING TILE

ALUM ALUMINUM
CBLK CONCRETE BLOCK CONC CONCRETE FLOOR - SEALED

CERAMIC TILE GCONC GROUND CONCRETE **EPOXY PAINT FINISH**

EXPOSED STRUCTURE GYPSUM WALLBOARD GLAZING

STANDING SEAM METAL SIDING

RUBBER BASE TILE BACKER BOARD WOOD SIDING

FINISH CODE SCHEDULE:

- PT-1: INTERIOR WALLS, EGGSHELL FINISH PT-2: INTERIOR CEILINGS, FLAT FINISH
- PT-3: INTERIOR WALLS ACCENT COLOUR, EGGSHELL FINISH PT-4: DOORS & FRAMES, SEMI-GLOSS FINSIH
- EP-1: EPOXY WALL FINISH STAFF HOUSE EP-2: EPOXY CEILING FINISH - STAFF HOUS
- EP-2: EPOXY CEILING FINISH STAFF HOUSE
 EP-3: EPOXY CEILING FINISH GARAGE
 EP-4: EPOXY WALL FINISH GARAGE
 WD-1: HORIZONTAL WOOD SIDING STAIN
 CT-1: CERAMIC WALL TILE
 CT-2: CERAMIC FLOOR TILE (SHOWER)
 CT-3: CERAMIC FLOOR TILE
 MTL-1: STANDING SEAM METAL SIDING

FINISH SCHEDULE GENERAL NOTES:

- ALL WALLS TO BE PAINTED PT-1 UNLESS OTHERWISE NOTED. ALL GWB CEILINGS AND BULKHEADS TO BE PAINTED PT-2 UNLESS NOTED OTHERWISE. BULKHEAD FINISH
- APPLIES TO VERTICAL & HORIZONTAL FACES. REFER TO REFLECTED CEILING PLANS FOR FINISHES OF ALL CEILINGS, BULKHEADS AND SOFFITS. ALL HOLLOW METAL DOORS & FRAMES TO BE PAINTED PT-4 UNLESS NOTED OTHERWISE. REFER TO DOOR
- AND FRAME SCHEDULE FOR ALL DOOR AND FRAME FINISHES. REFER TO FINISH CODE SCHEDULE AND SPEC FOR FINISH CODES.
- PROVIDE RUBBER BASE (RB-1) ON ALL GWB WALLS UNLESS OTHERWISE NOTED. PAINT EXPOSED SURFACES OF PAINTABLE GRILLES AND DIFFUSERS TO MATCH THE ADJACENT WALL OR CEILING COLOUR.
- PAINT SECURITY AND COMMUNICATIONS BACKBOARDS TO MATCH ADJACENT PARTITIONS.
- ALL FLOORING CHANGES SHALL OCCUR UNDER CENTRELINE OF DOORS UNLESS OTHERWISE NOTED. REFER TO SPECIFICATION FOR ALL FLOORING TRANSITIONS AND RUBBER BASE COLOURS. FEATHER CONCRETE FLOORS WITH CONCRETE TOPPING AS REQUIRED TO BRING ADJACENT MATERIALS
- FLOOR FINISHES SHALL BE INSTALLED UNDER MILLWORK CABINETS PRIOR TO INSTALLATION OF PAINT ALL EXPOSED DUCTS, CONDUITS, JUNCTION BOXES, PIPING AND ANY MECHANICAL, ELECTRICAL OR ARCHITECTURAL FITTINGS.
- REMARKS:
- 1. PROVIDE TILE BACKER BOARD AT ALL TILE LOCATIONS REFER TO SPEC

DOOR SCHEDULE

No.	DOOR								FRAME				
	LEAF DIM.										FIRE	HARDWARE	REMARKS
	WIDTH	HEIGHT	No. OF PANELS	THICKNESS	TYPE	MAT'L	PANEL FINISH	TYPE	MAT'L	FRAME FINISH	LABEL	GROUP	KEWAKKS
D100	1000	2150	1	56	3	AL / THSDG			AL / THSDG			1	2,3,5
D101A	1000	2150	1	56	3	AL / TG		2	AL / TG			2	2,5
D101B	1000	2150	1	56	3	AL / THSDG			AL / THSDG			3	5
D102	1000	2150	1	45	2	HM	PT	1	HM	PT		4	
D103	1000	2150	1	45	2	HM	PT	1	НМ	PT		4	
D104	1000	2150	1	45	1	HM	PT	1	НМ	PT		5	2
D105	900	2150	1	45	1	HM	PT	1	HM	PT	45 MIN	6	
D106	800	2150	1	45	1	HM	PT	1	HM	PT		7	
D107	800	2150	1	45	1	HM	PT	1	НМ	PT		7	
D108	1000	2150	1	45	1	HM	PT	1	НМ	PT		8	
D109	1000	2150	1	45	1	HM	PT	1	НМ	PT		8	
D110	900	2150	1	45	1	HM	PT	1	НМ	PT	45 MIN	9	
D111	1000	2150	1	45	2	HM	PT	1	HM	PT	1 HR	10	2,4
D114A	3600	3600	1	45									1
D114B	3600	3600	1	45			-			-			1
D114C	2400	2150	2	45	1	HMI	PT	1	HMI	PT		11	
D115A	3600	3600	1	45									1
D115B	1100	2150	1	45	1	HMI	PT	1	HMI	PT		12	

GENERAL NOTES:

FRAME INFORMATION

 REFER TO INTERIOR ELEVATIONS FOR ADDITIONAL INFORMATION
 CONTRACTOR TO SUPPLY, INSTALL AND MAKE USE OF CONSTRUCTION
 CYLINDERS ON ALL DOORS, TO BE REPLACED BY THE CITY AT BUILDING 3. REFER TO SPEC FOR DOOR HARDWARE, HARDWARE GROUPS, AND DOOR &

ABBREVIATIONS: ALUMINUM **HOLLOW METAL**

INSULATED HOLLOW METAL PAINTED FINISH GLAZING THSDG TEMPERED HERMETICALLY SEALED DUAL GLAZING TEMPERED GLASS

REMARKS:


1. INSULATED HOLLOW METAL GARAGE DOOR REFER TO SPECIFICATIONS
2. DOOR TO HAVE AUTO DOOR OPERATOR
3. DOOR TO HAVE CARD ACCESS
4. DOOR TO HAVE WIRED GLASS
5. DOOR DARK OF CHIRTANIMALL SYSTEM. 5. DOOR PART OF CURTAINWALL SYSTEM

700


WINDOW FILM -


REFER TO SPEC GRAPHICS TO BE DETERMINED, TYP.

WINDOW SCHEDULE

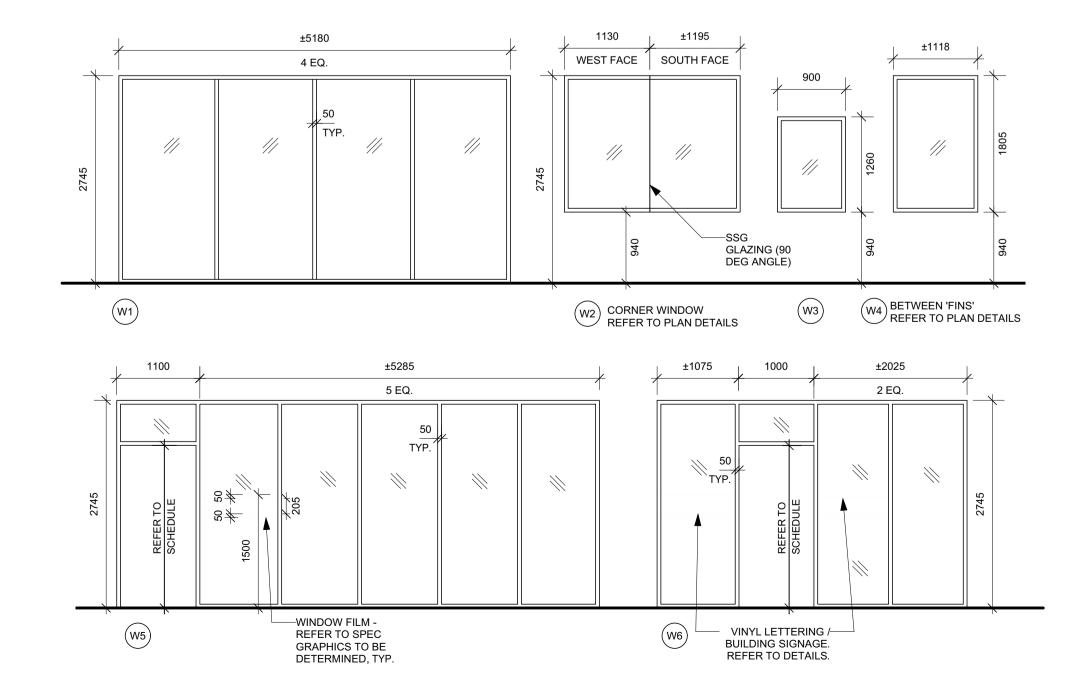

DOOR TYPES:

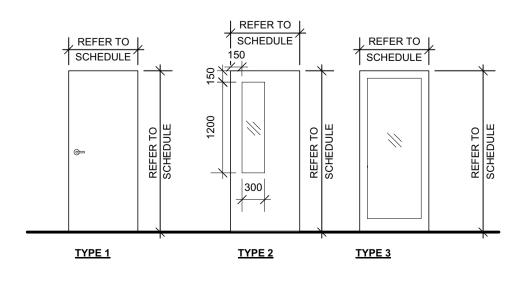

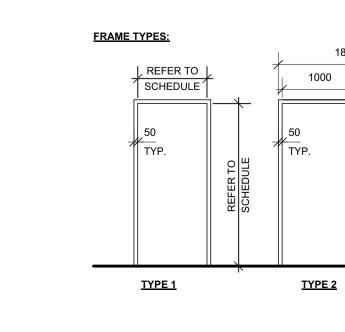

architecture inc.

ISSUED FOR CONSTRUCTION

REVISION / ISSUANCE

ST. VITAL PARK GARAGE & STAFF HOUSE 190 RIVER ROAD

Project No.

REFLECTED CEILING PLAN & SCHEDULES

20105 21.10.29