

CONCRETE ROAD

ASPHALT ROAD

CONC ROAD W/ASP OVERLAY

CONCRETE SIDEWALK

ASPHALT PATH

PAVING STONES

PAVEMENT REPAIR FABRIC

ELEVATION

PROPERTY LINE

CURB RAMP

DETECTABLE TILE

LEGEND-PLAN

WATERMAIN

LAND DRAINAGE SEWER

WASTE WATER SEWER

HYDRO

BELLMTS

GAS

TRAFFIC SIGNALS

MANHOLE

CATCH BASIN

CATCH PIT

LEGEND-PLAN

STREET LIGHTS

250 WWS

EXISTING

300 LDS

250 WWS

HYDRO


BELLMTS


S.L.

lacktriangle

PROPOSED

EXISTING

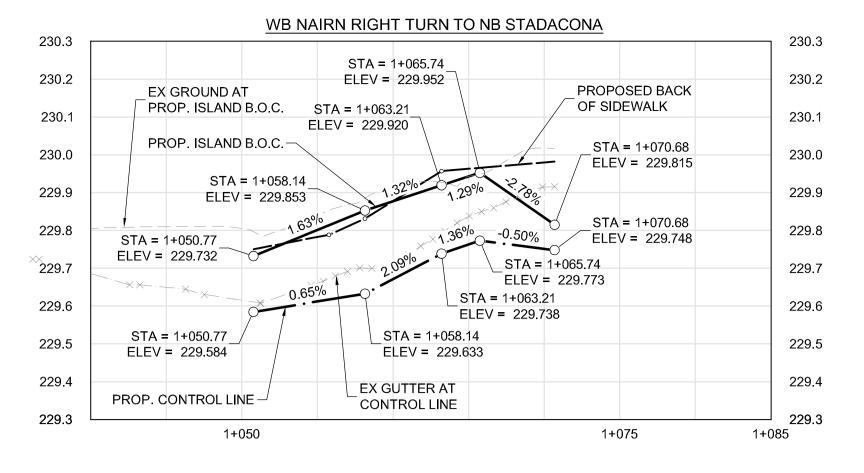

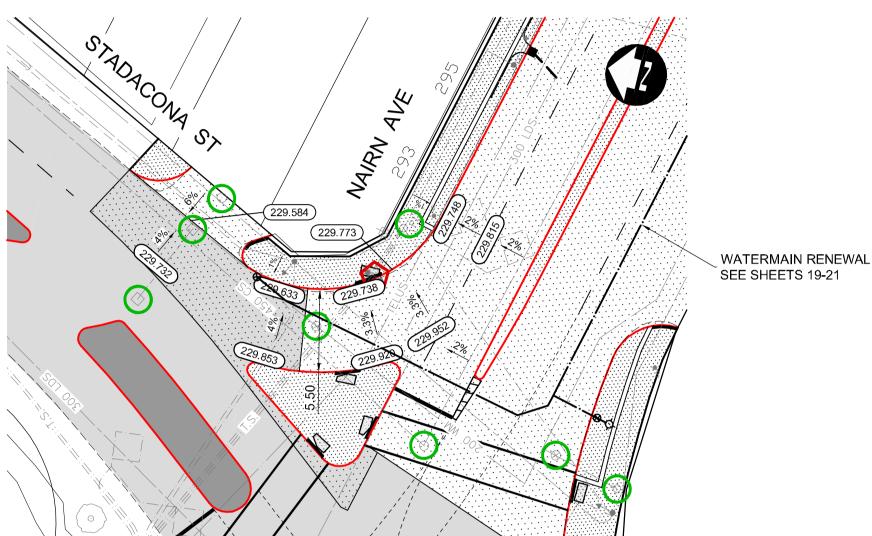

CONSTRUCTION NOTES:

- 1. ISOLATE MISCELLANEOUS ITEMS IN NEW CONCRETE WORKS AS
- 2. ALL WORK AND MATERIALS TO BE IN ACCORDANCE WITH LATEST REVISION OF THE CITY OF WINNIPEG STANDARD CONSTRUCTION SPECIFICATIONS.
- 3. LEGAL PLAN AND UNDERGROUND INFORMATION FROM CITY OF WINNIPEG LBIS. CONTRACTOR TO VERIFY ALL UNDERGROUNDS IN
 - THE FIELD. 4. CONTRACTOR TO TAKE PRECAUTIONARY STEPS TO AVOID DAMAGE FROM CONSTRUCTION ACTIVITIES TO TREES WITHIN THE LIMITS OF
- 5. LOCATION OF EXISTING SERVICES TO BE CONFIRMED IN THE FIELD
- 6. INSTALL CB LEADS AT MIN. 1.0% SLOPE OR AS DIRECTED BY THE CONTRACT ADMINISTRATOR.
- 7. CONTRACTOR TO CONFIRM EXISTING LEAD INVERT ELEVATIONS PRIOR TO INSTALLATION.
- 8. ALL DIMENSIONS ARE TO BACK OF CURB.

BY THE CONTRACTOR.

- 9. LIMITS OF CURB AND SIDEWALK RECONSTRUCTION TO BE
- FINALIZED IN THE FIELD BY THE CONTRACT ADMINISTRATOR.
- PITS AND WATER SHUT OFF VALVES TO GRADE.

10. ADJUST ALL WATER VALVES, MANHOLES, CATCH BASINS, CATCH

- 11. ALL PRIVATE WALKWAYS TO BE ADJUSTED TO NEW SIDEWALK OR TOP OF CURB ELEVATION, AS REQUIRED.
- 12. STREET LIGHT STANDARDS, HYDRO POLES AND ANCHORS THAT REQUIRE TEMPORARY SUPPORT, REMOVAL OR REPLACEMENT, ARE TO BE DONE AT THE EXPENSE OF THE CONTRACTOR, AS
- 13. INSTALL 6 m OF 150 mm SUBDRAIN TO CATCH BASINS IN BOTH DIRECTIONS PARALLEL TO ROADWAY AS PER SD-245 AND CAP
- 14. ALL SERVICES NEED TO BE INSULATED. ADDITIONALLY, ALL CATCH BASINS, MANHOLES AND LEAD PIPES LOCATED WITHIN 2.0 m OF A RESIDENTIAL SERVICE MUST BE INSULATED TO PROTECT THE SERVICE FROM POTENTIAL FUTURE FREEZING.



ABANDON

ABBREVIATIONS:

CONCRETE

ASPHALT

CURB INLET

CONTROL LINE

CONC

ASP

TYP

EX

MH

WV

CP

SYMBOLS: HYDRO MANHOLE TELEPHONE MANHOLE TRAFFIC SIGNAL SPLICE PIT

TYPICAL WATER VALVE EXISTING MANHOLE HYDRANT WATER VALVE CURB STOP ELEVATION GAS VALVE CATCH BASIN ●_H HYDRO POLE CATCH PIT

> LIGHT STANDARD TRAFFIC SIGNAL BELLMTS PEDESTAL

♣ HYDRO POLE WITH LIGHT

TREE IRON PROPERTY BAR ← HYDRO GUY ANCHOR

METRIC

WHOLE NUMBERS INDICATE MILLIMETRES DECIMALIZED NUMBERS INDICATE METRES

WARNING

IF POWER EQUIPMENT OR EXPLOSIVES ARE TO BE USED FOR EXCAVATION ON THIS PROJECT THE CONTRACTOR MUST:

- 1. NOTIFY THE GAS COMPANY OF THE PROPOSED LOCATION OF EXCAVATION.
- 2. TAKE PRECAUTION TO AVOID DAMAGE TO GAS COMPANY INSTALLATIONS SEE PROVINCIAL REGULATION 210/72 FOR DETAILS.
- 3. OBTAIN EXCAVATION PERMITS PRIOR TO CONSTRUCTION.

PRELIMINARY ONLY NOT FOR CONSTRUCTION

> ENGINEERS
> GEOSCIENTISTS MANITOBA Certificate of Authorization Dillon Consulting Limited (MB)

No. 1789 Date: 2022/03/09

THE CITY OF WINNIPEG

PUBLIC WORKS DEPARTMENT

UNDERG		NORTH/WEST GUTTER
		SOUTH/EAST GUTTER
	———	NORTH/WEST MED. GUTTER
SUPV. U/G S		SOUTH/EAST MED. GUTTER
1		NORTH/WEST DITCH
1		SOUTH/EAST DITCH
LOCATION OF		NORTH/WEST SIDEWALK
LOCATION OF SHOWN ARE B AVAILABLE.		SOUTH/EAST SIDEWALK

PROPOSED

Ç PROFILE

LEGEND-PROFILE


EXISTING

232.000

PROPOSED

UNDERGROUND STRUG	CTURES
SUPV. U/G STRUCTURES	DATE
LOCATION OF UNDERGROUND STRUSHOWN ARE BASED ON THE BEST IN AVAILABLE. BUT NO GUARANTE THAT ALL EXISTING UTILITIES ARE THAT THE GIVEN LOCATIONS A CONFIRMATION OF EXISTENCE A LOCATION OF ALL SERVICES OBTAINED FROM THE INDIVIDUA BEFORE PROCEEDING WITH CON	NFORMATION E IS GIVEN SHOWN OR IRE EXACT. MUST BE L UTILITIES

CTURES	B.M ELE				DESIGNED BY	TJH/MRD	١,,
DATE					DRAWN BY	TJH	A CONTRACTOR OF THE PROPERTY O
DATE					CHECKED BY	TS	DILL
ICTURES AS NFORMATION E IS GIVEN SHOWN OR RE EXACT. ND EXACT MUST BE					APPROVED BY	TJP	CONSUL
			00/00/00		HOR. SCALE	1:250	RELEASED FOR CON
L UTILITIES STRUCTION.	0	ISSUED FOR TENDER	22/03/09	TJP	VERTICAL	1:10	
511.55110IV.	NO.	REVISIONS	DATE	BY	DATE		DATE

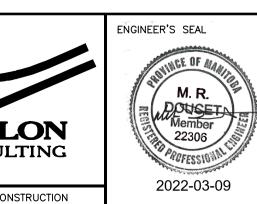

CONSULTANT PROJECT NUMBER

21-2462



2021 REGIONAL STREET PROGRAM NAIRN AVENUE RECONSTRUCTION AND SHEET WATERMAIN RENEWAL 09

MISC. PLAN-PROFILES

CITY DRAWING NUMBER P-3556-09 OF 21 CONSULTANT DRAWING NUMBER