


C:\pwworking\directory\projects\2021\40jpa\mms57051\212462-CF-COON-STAGE-2.dwg

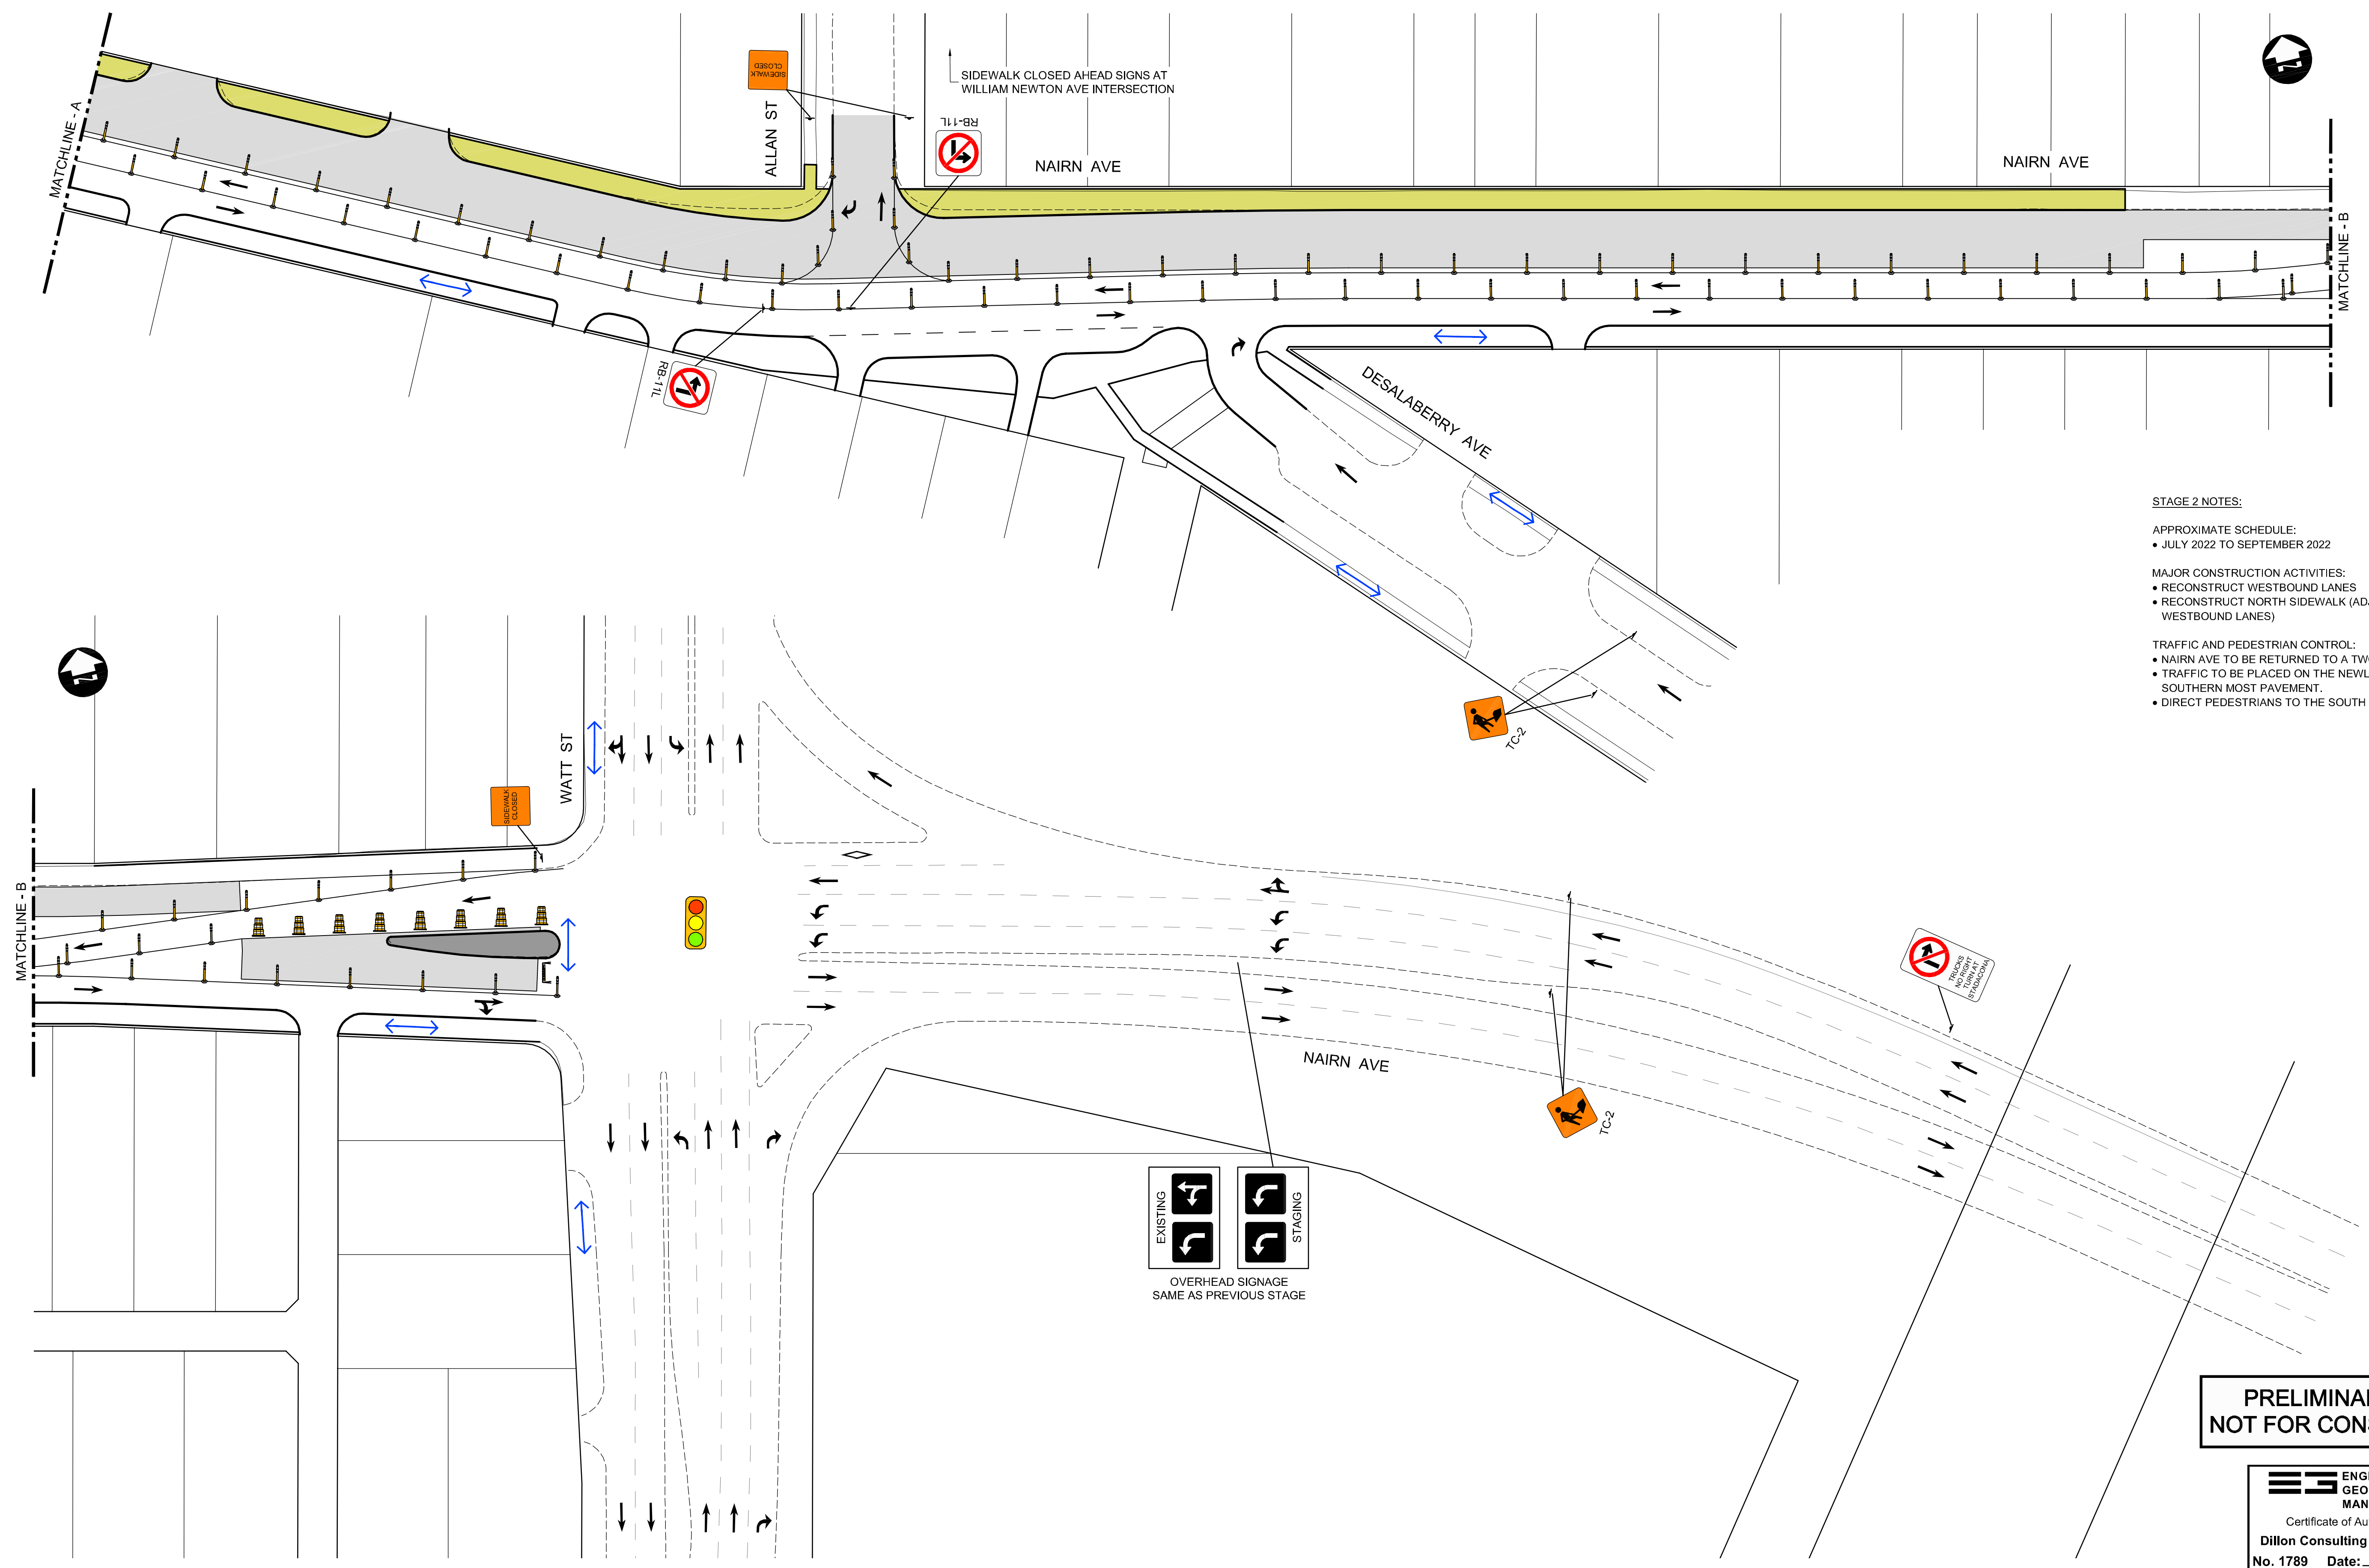

**STAGE 2 NOTES:**

APPROXIMATE SCHEDULE:


- JULY 2022 TO SEPTEMBER 2022

MAJOR CONSTRUCTION ACTIVITIES:

- RECONSTRUCT WESTBOUND LANES
- RECONSTRUCT NORTH SIDEWALK (ADJACENT WESTBOUND LANES)

TRAFFIC AND PEDESTRIAN CONTROL:

- NAIRN AVE TO BE RETURNED TO A TWO-WAY ROAD.
- TRAFFIC TO BE PLACED ON THE NEWLY CONSTRUCTED SOUTHERN MOST PAVEMENT.
- DIRECT PEDESTRIANS TO THE SOUTH SIDEWALK.

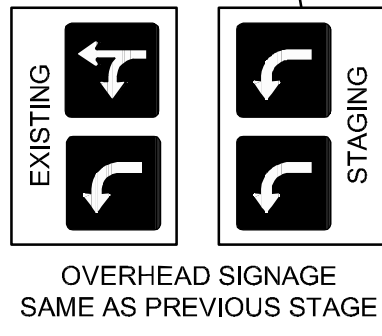

**PRELIMINARY ONLY  
NOT FOR CONSTRUCTION**

**ES ENGINEERS  
GEOSCIENTISTS  
MANITOBA**

Certificate of Authorization  
**Dillon Consulting Limited (MB)**  
No. 1789 Date: 2022/03/09

**LEGEND - CONSTRUCTION STAGING**

- TEMPORARY ROADWAY CONSTRUCTION
- PERMANENT ROADWAY CONSTRUCTION
- PERMANENT SIDEWALK/MUP CONSTRUCTION
- TALL CONE
- CHANNELIZATION BARREL (TC-63)
- REFLECTORIZED LIGHT BARRICADE (TC-64A)
- VEHICULAR TRAFFIC
- PEDESTRIAN/CYCLIST TRAFFIC
- SIGNALIZED INTERSECTION

UNDERGROUND STRUCTURES		B.M. ELEV.	DESIGNED BY	DILLON CONSULTING	ENGINEER'S SEAL M.R. DOUSE Member 22308 2022-03-09	THE CITY OF WINNIPEG PUBLIC WORKS DEPARTMENT	2021 REGIONAL STREET PROGRAM NAIRN AVENUE RECONSTRUCTION AND WATERMAIN RENEWAL	N AIRN AVE - TRAFFIC STAGING - STAGE 2 (2 OF 2)
SUPV. U/G STRUCTURES	DATE		TJH/MRD					
			DRAWN BY TJH				CITY DRAWING NUMBER P-3556-15	
			CHECKED BY TS				SHEET 15 OF 21	
			APPROVED BY TJP				CONSULTANT DRAWING NUMBER	
			HOR. SCALE 1:250					
			VERTICAL 1:50					
0	ISSUED FOR TENDER	22/03/09	TJP					
	NO. REVISIONS	DATE	BY	DATE				
					RELEASED FOR CONSTRUCTION			
					DATE			
					CONSULTANT PROJECT NUMBER			
					21-2462			

LOCATION OF UNDERGROUND STRUCTURES AS SHOWN ARE BASED ON THE BEST INFORMATION AVAILABLE, BUT NO GUARANTEE IS GIVEN THAT ALL EXISTING UTILITIES ARE SHOWN OR THAT THE GIVEN LOCATIONS ARE EXACT. CONFIRMATION OF EXISTENCE AND EXACT LOCATION OF ALL SERVICES MUST BE OBTAINED FROM THE INDIVIDUAL UTILITIES BEFORE PROCEEDING WITH CONSTRUCTION.