



TRENCHES UP TO 1500 WIDE

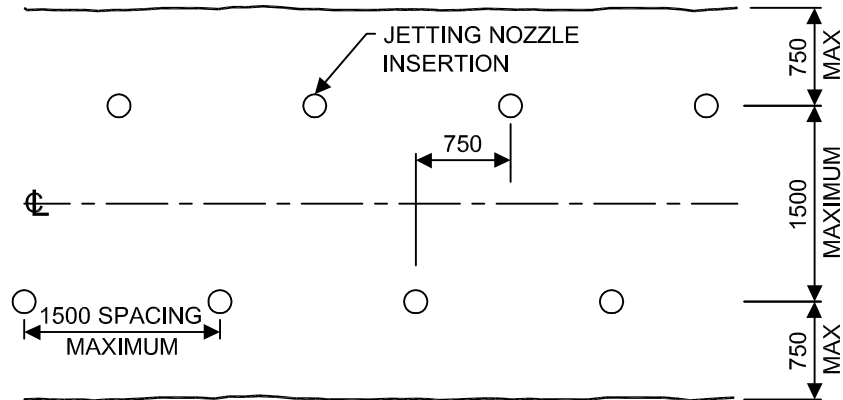

TRENCHES WIDER THAN 1500

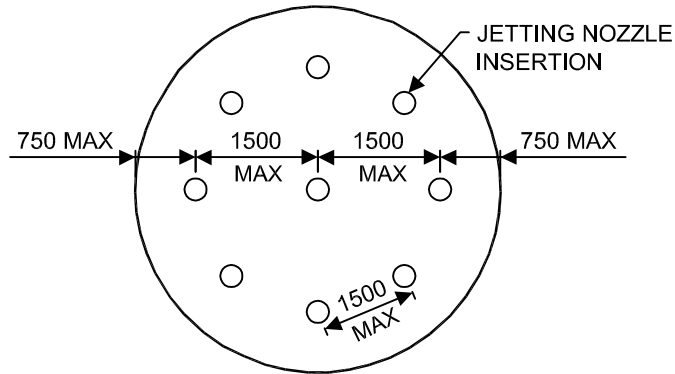

CIRCULAR SHAFTS

DIMENSIONS IN MILLIMETERS



THE CITY OF WINNIPEG
WATER & WASTE DEPARTMENT

Reference Spec. No.

JETTING NOZZLE INSERTION
 LOCATIONS

Designed By:
 TW

Drawn By:
 BH

Scale:
 N.T.S.

Checked By:
 TW

Date: 03-03-14
 Revision: 1

Drawing No.

Approved:
 UNDERGROUND WORKS COMMITTEE

SD-003